



Arbor View
 Bus park
 12-02

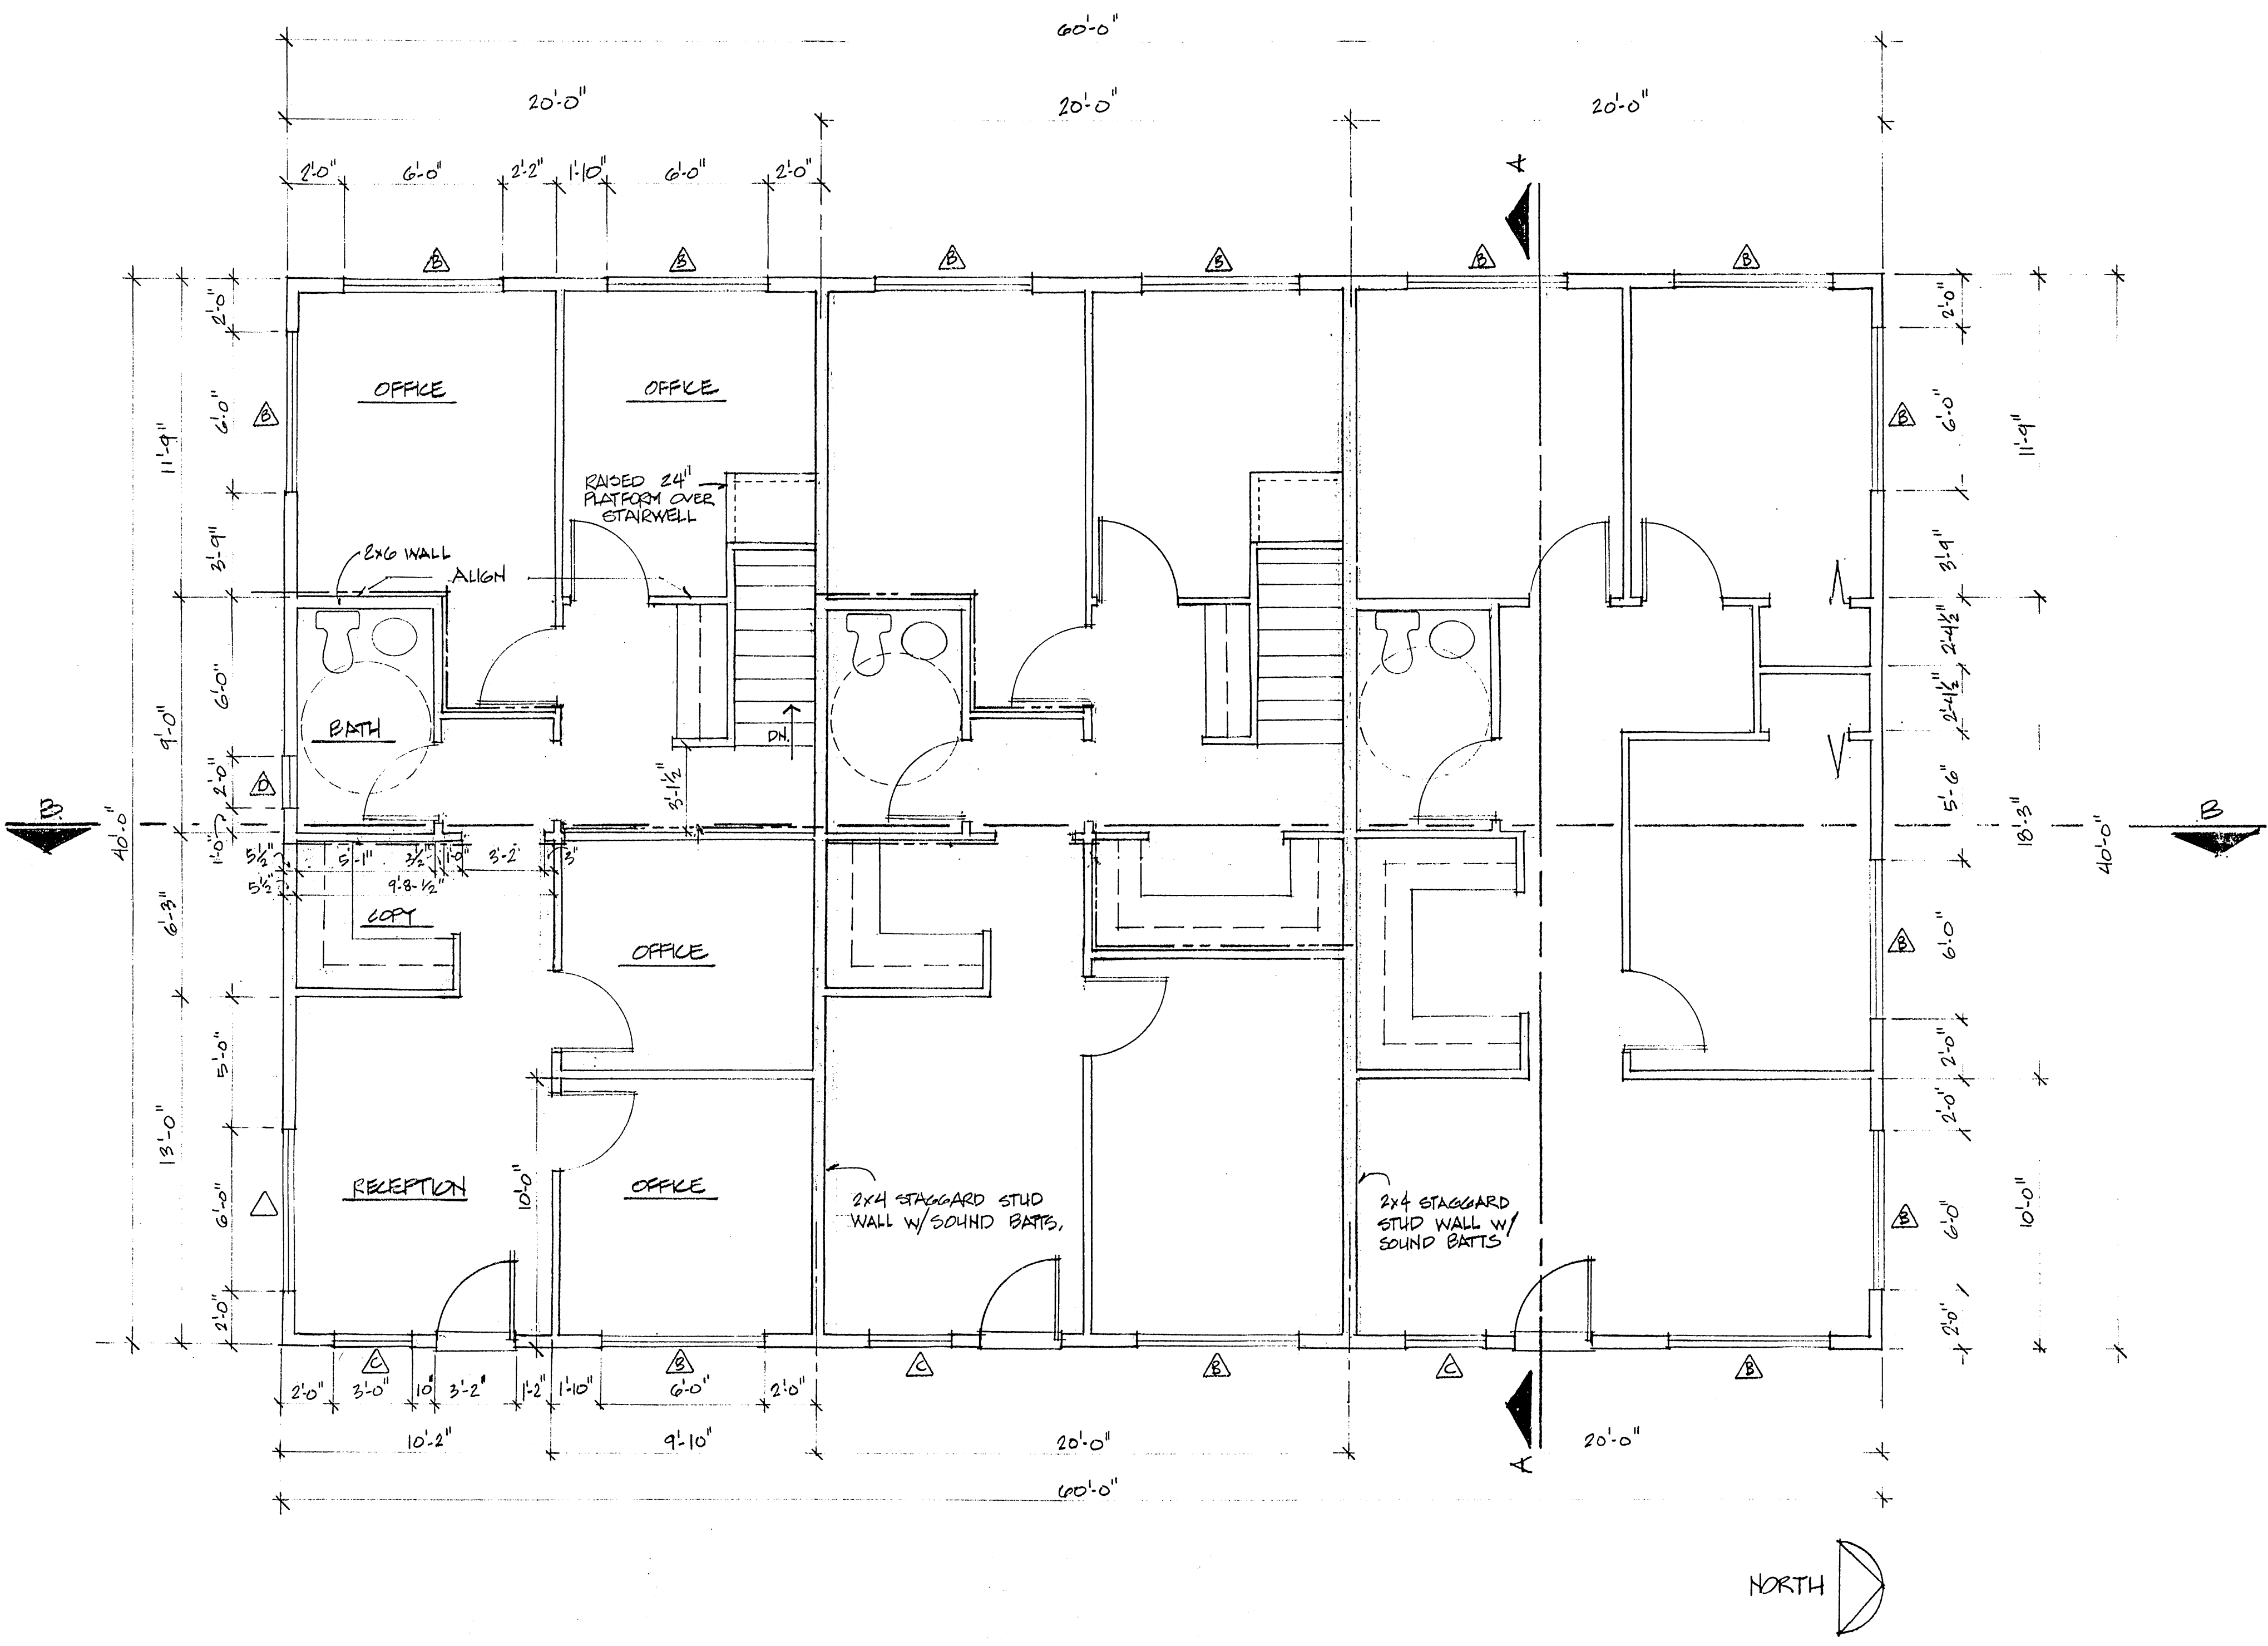

FLOOR 2 SQ. FT. = 2400

ARBOR BUSINESS PARK	
SCALE: 1/4"=1'-0"	DRAWN BY: R.L.
DATE: 10/16/98	
SECOND FLOOR PLAN	A-4
ARBORVIEW CONSTRUCTION	2

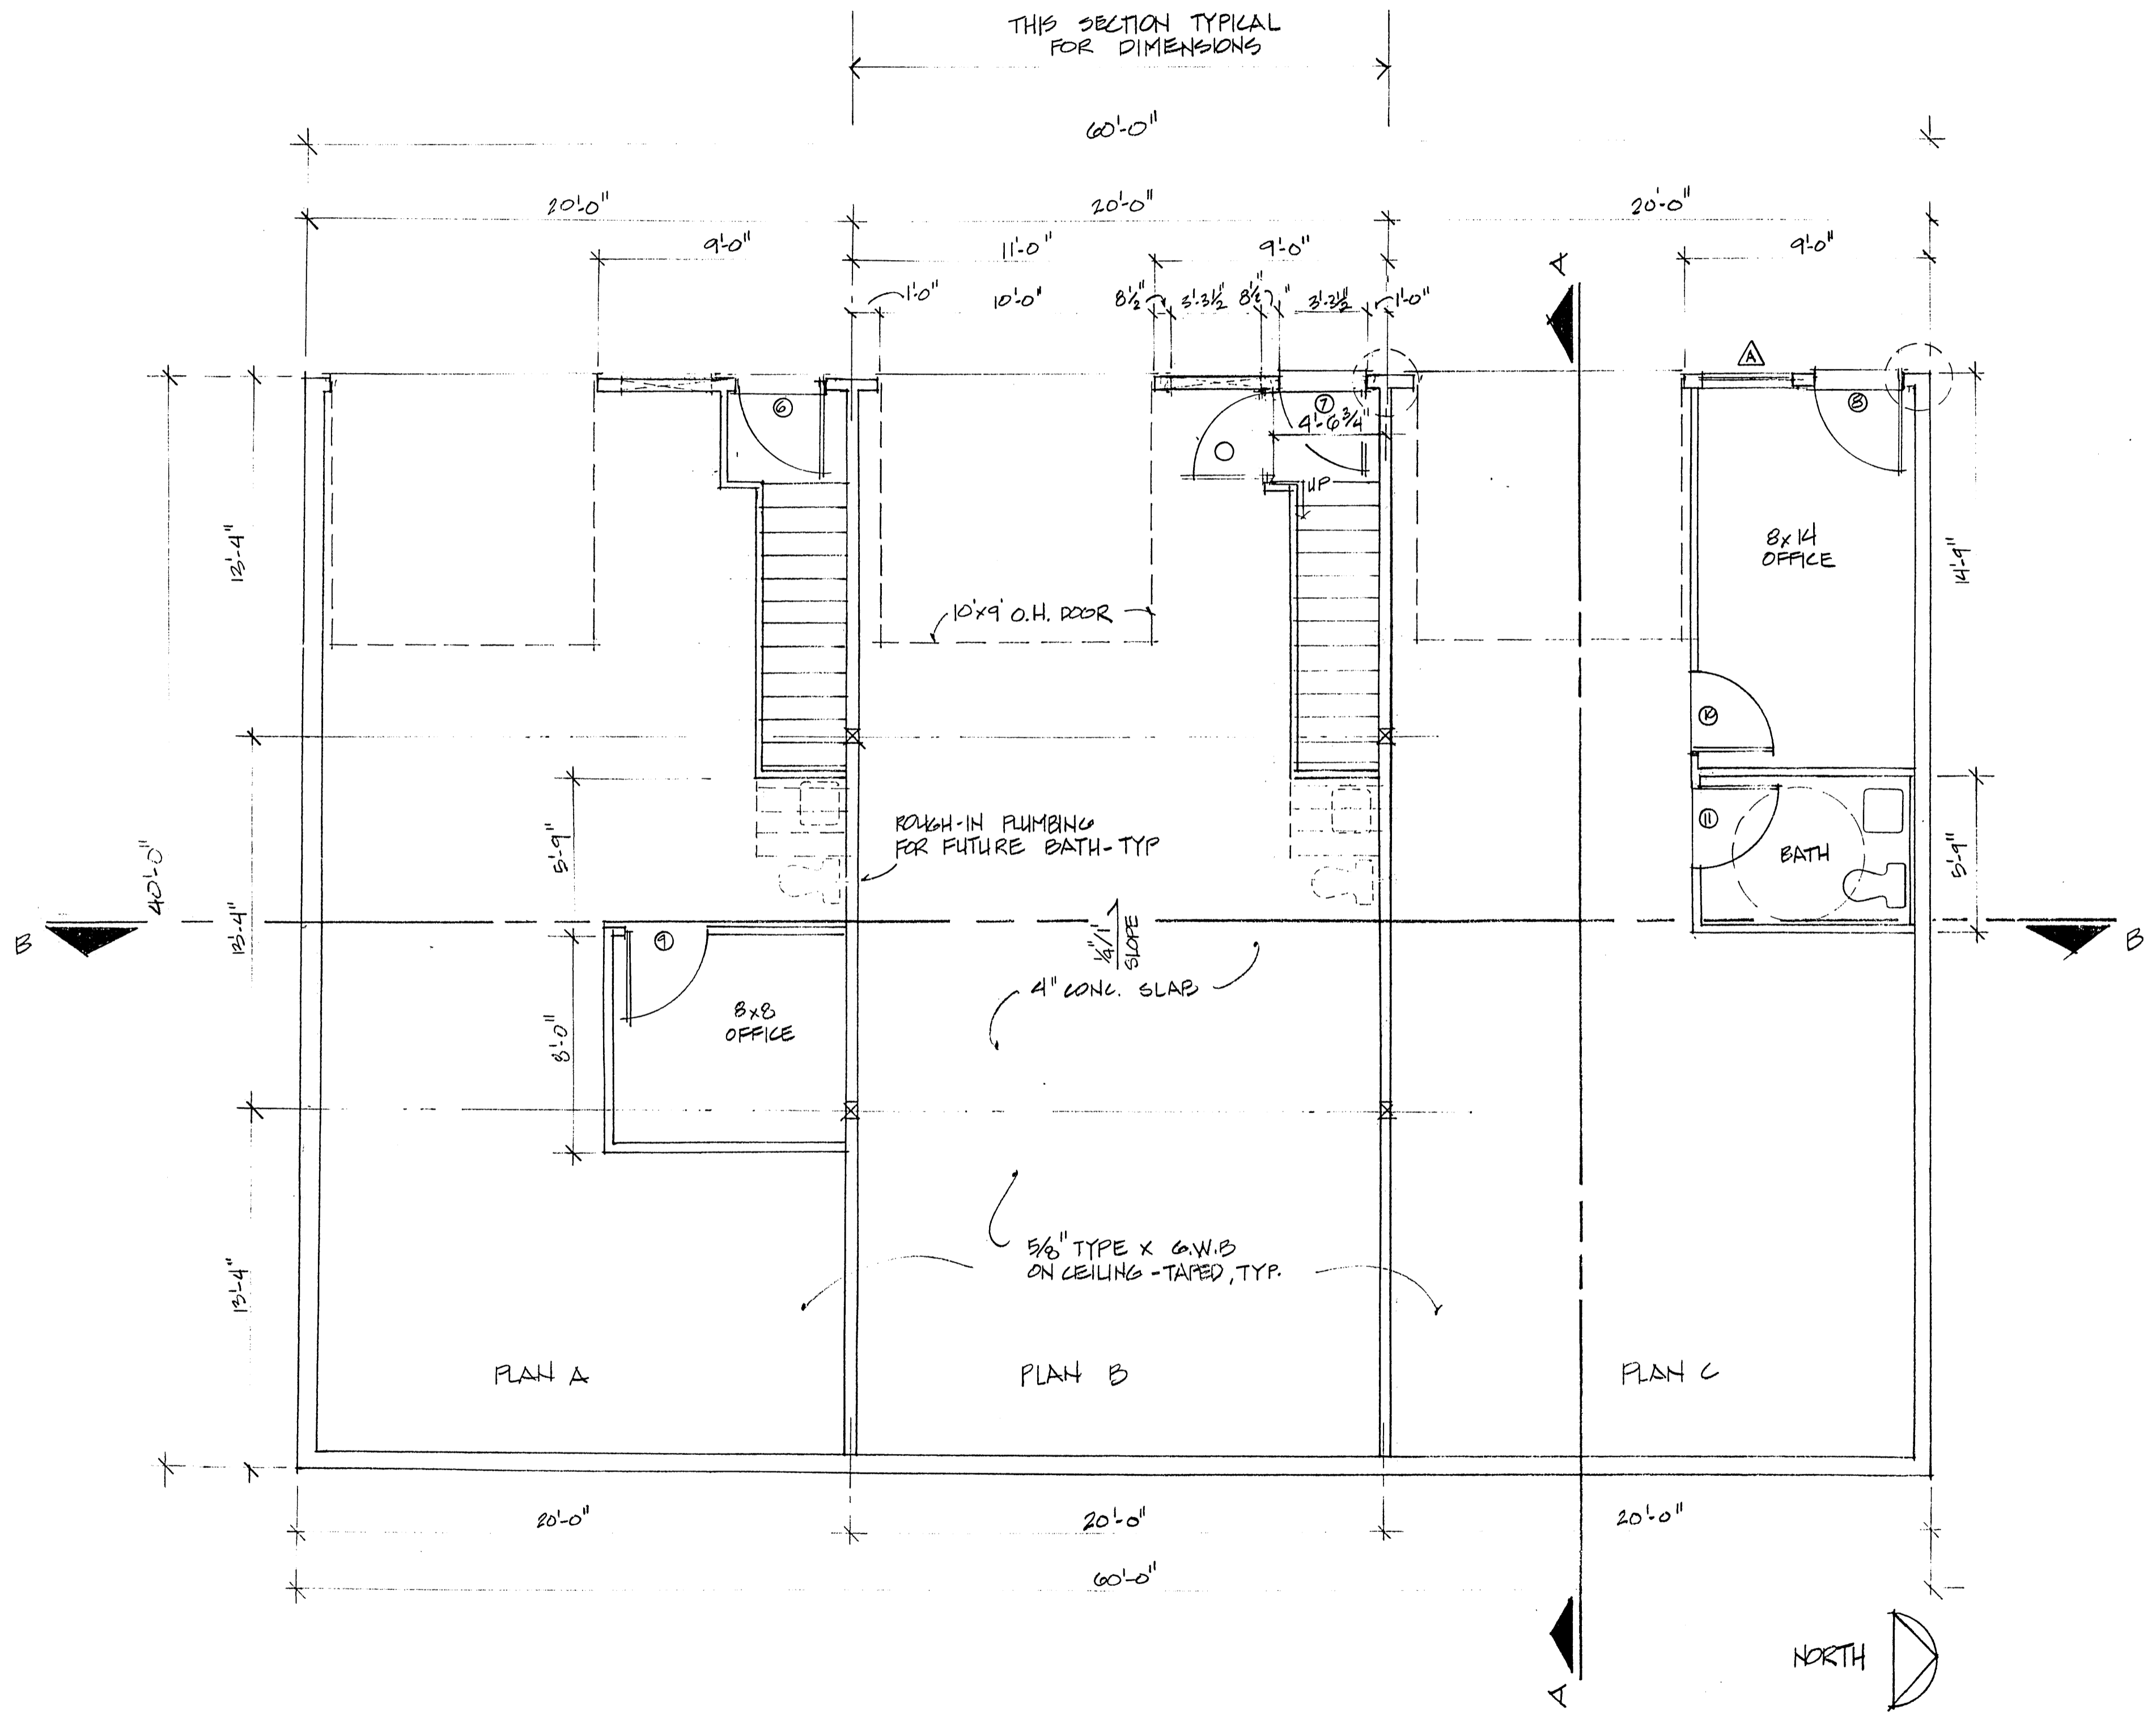


WINDOW SCHEDULE						
WINDOW	SIZE (R.O.)	TYPE	AREA	QUANTITY	TOTAL	REMARKS
A	3' x 4'	CGMT	12	1	12	
B	6' x 5'	" (DBL.)	30	14	420	
C	3' x 5'	"	15	3	45	
D	2' x 3'	SLIDER	6	1	6	

DOOR SCHEDULE							
DOOR#	SIZE	STYLE	MAT.	FINISH	FRAME	HW/VE	REMARKS
1	3' x 7'-0" x 1 3/4"	5001	WOOD	PAINT	WD.		THRESHOLD
2	"	"	"	"	"		"
3	"	"	"	"	"		"
4							
5							
6	3' x 6' x 1 3/4"	1 LITE	F.B.	PAINT	WD.		"
7	"	"	"	"	"		"
8	"	"	"	"	"		"
9	3' x 6' x 1 3/8"	FLUSH	WD.	STAIN	"		"
10	"	"	"	"	"		"
11	"	"	"	"	"		"
12							
13							
14	3' x 7' x 1 3/8"	"	"	"	"		"
15							
16							
17							
18							
19							
20							
21							
22							
23							
24							
25							

FLOOR 1 SQ. FT. = 2400

ARBOR BUSINESS PARK	
SCALE: 1/4" = 1'-0" DRAWN BY: R.L.	
DATE: 10/11/95	
1 ST FLOOR - FLOOR PLAN	A-4
ARBORVIEW CONSTRUCTION	3

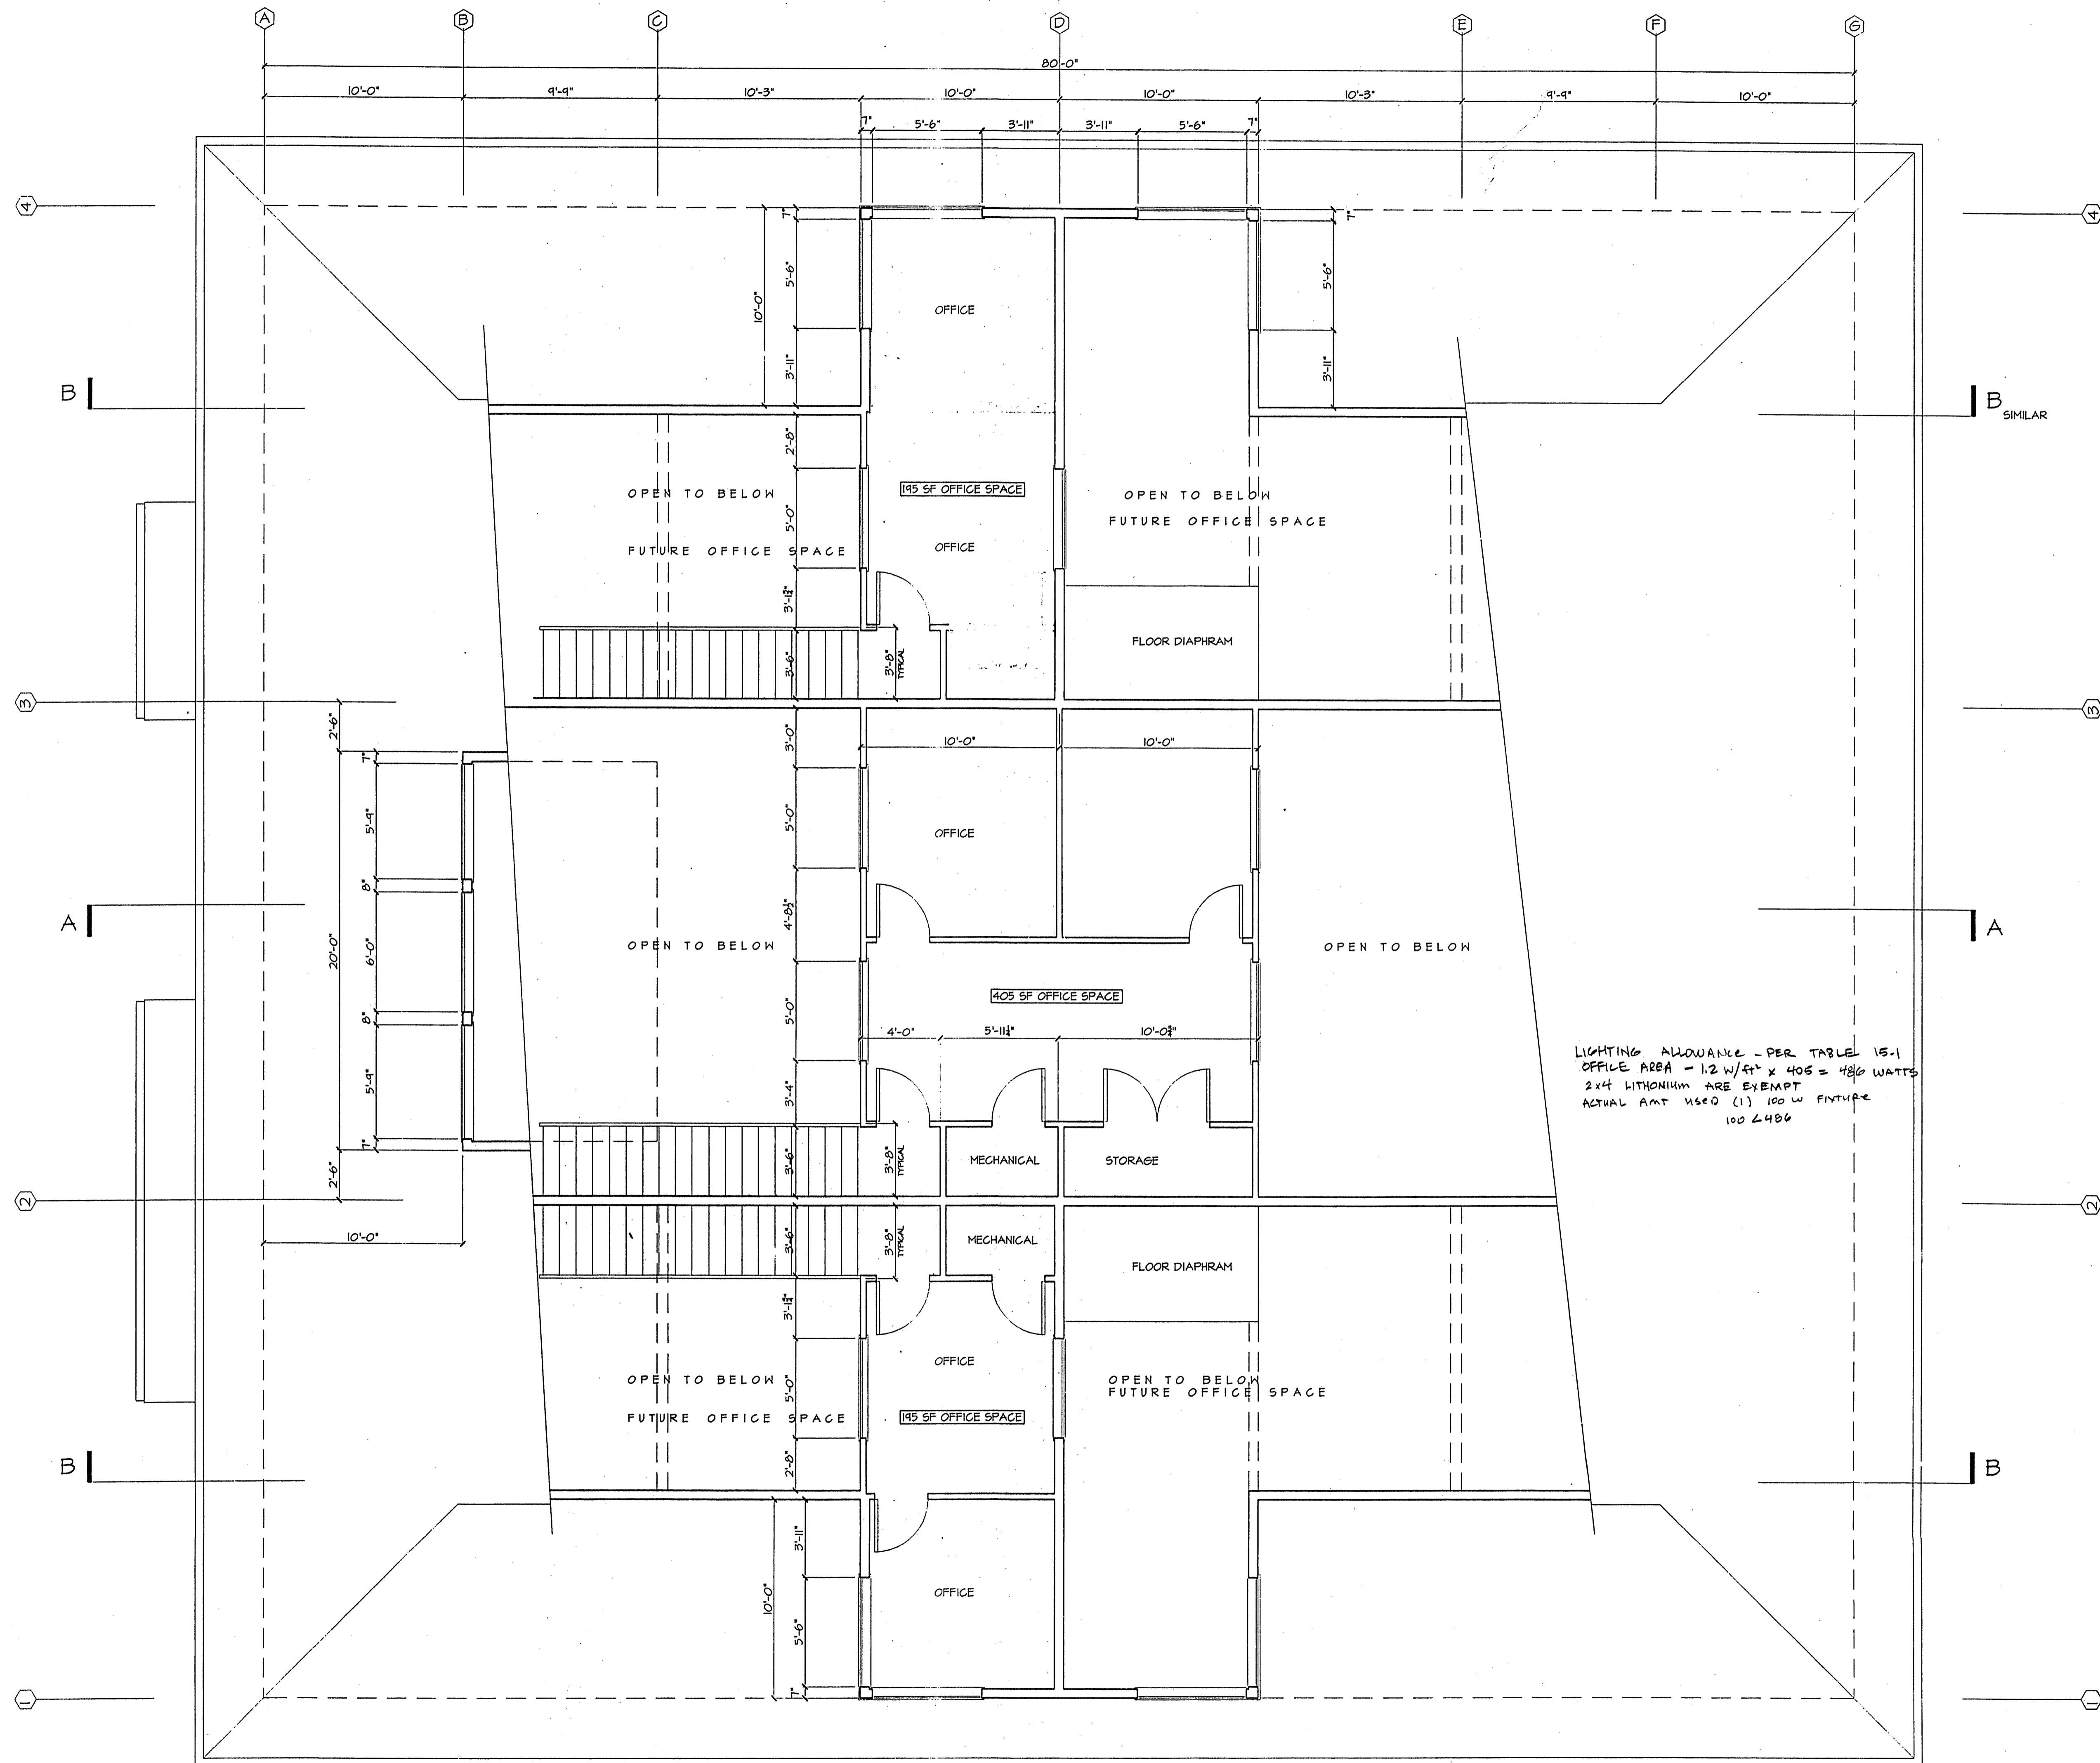

SEAN PARKER
ARCHITECT

219 madison ave south bainbridge island wa 98110
phone 206.842.2011 fax 206.842.9386

ARBOR
BUSINESS
PARK

for

DRAWING ISSUES
6/1/00 PERMIT
1/21/02 PERFORMANCE SIGN
4/19/02 N.W. RENOVATIONS

CAD FILE:
LAST UPDATE:
PLOT DATE:

PROJECT No.
0002

DRAWING TITLE
UPPER
FLOOR
PLAN
SCALE: 1/4"=1'-0"

SHEET No.